


CEH 05.a  
28/07

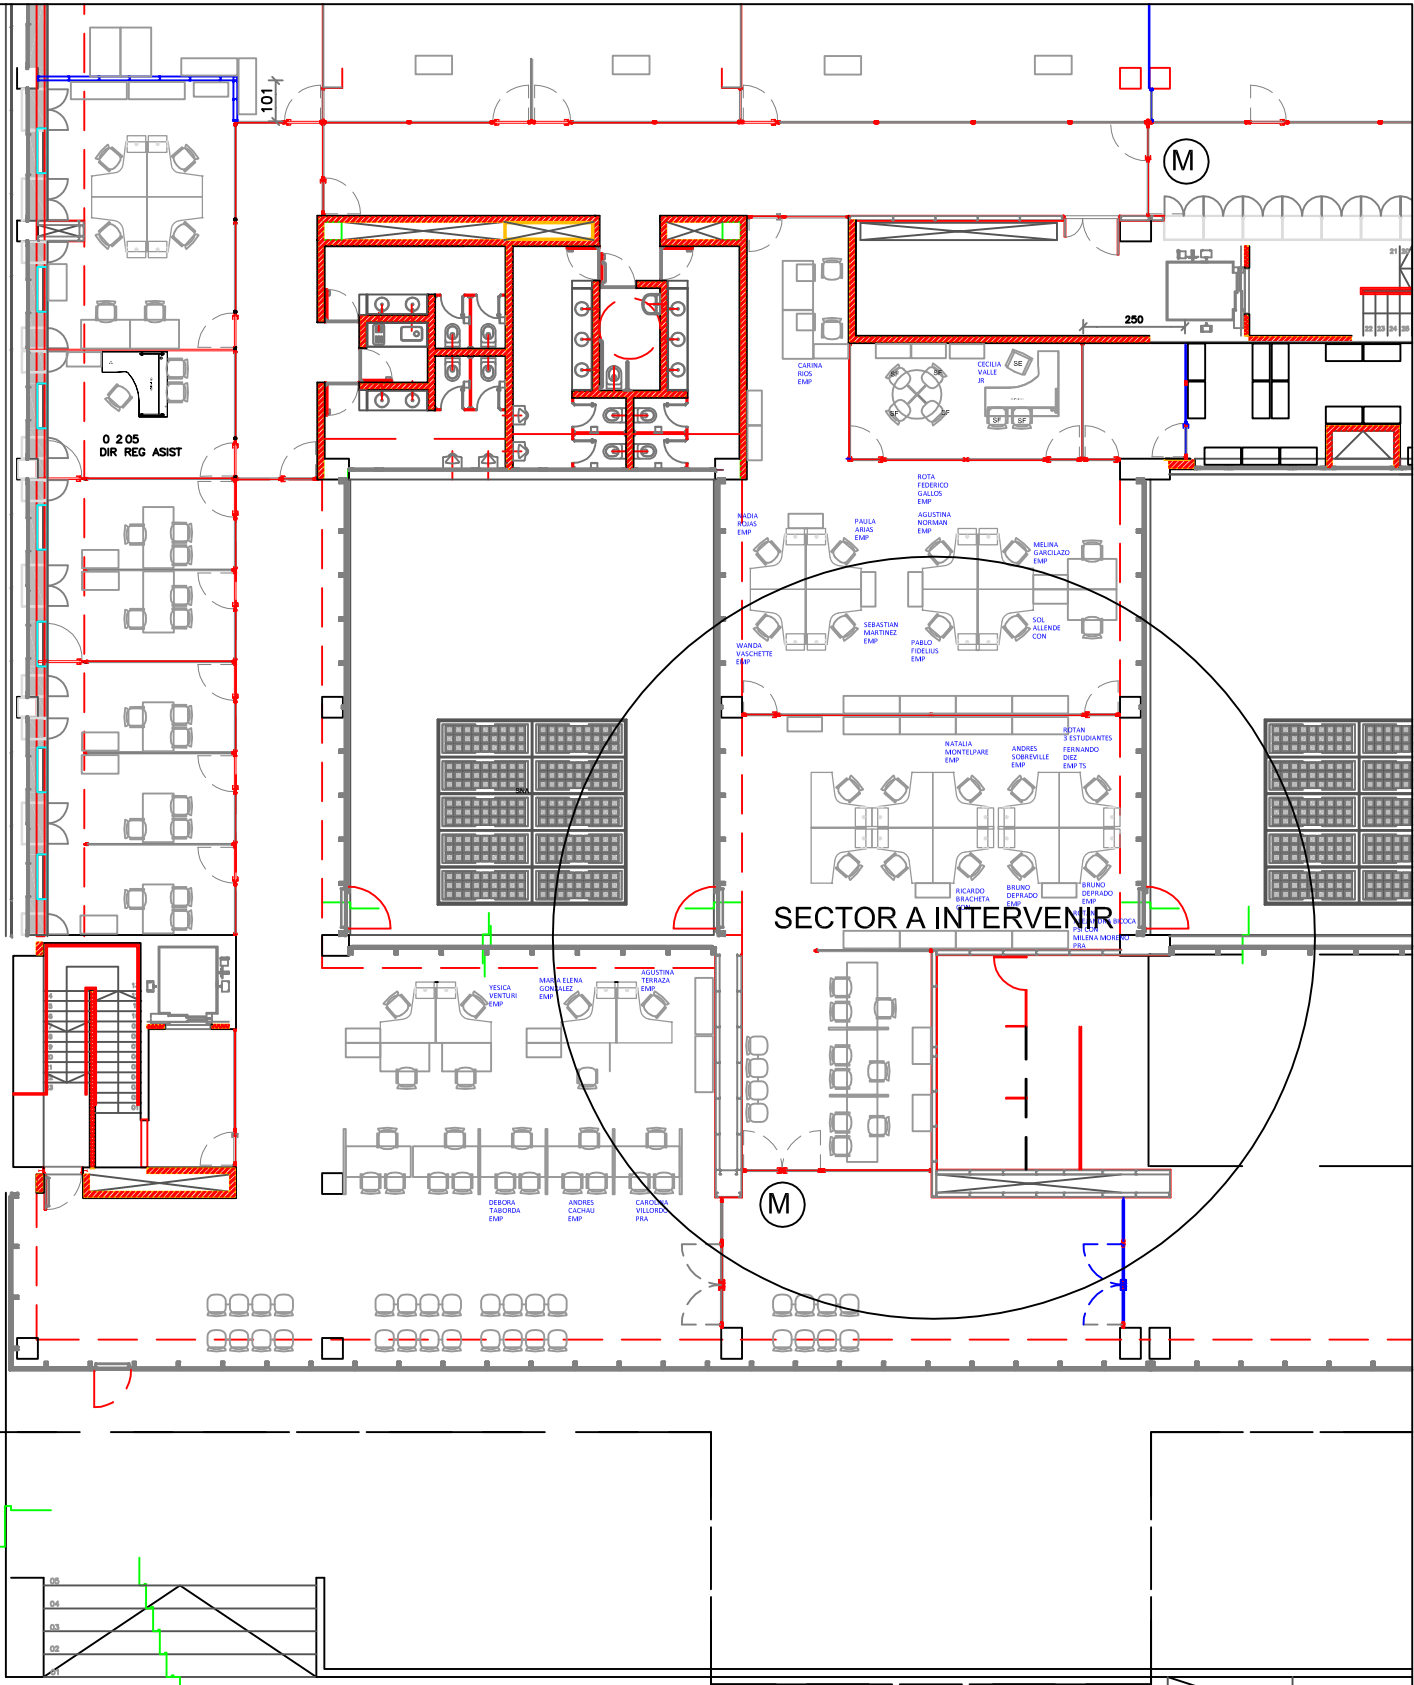

CENTRO DE JUSTICIA PENAL ROSARIO  
SERV PUB PROV DE DEFENSA PENAL  
PLANTA BAJA - SECTOR SPPDP

7.50 9.80 9.80 0.72 9.80